

- Options -	
E	Water softener with holder
H	Hand shower, tap water connection, 3/4" external thread

all pipe fittings may differ
± 5mm from given measures

Technical data	
Heater power	7.8kW
Voltage	400V, 50 Hz, 3NAC
Fuse	3 x 16A
Tank capacity	24 liter
C - Mains connection	3L+ N + SL, 5x2.5mm ² , L=1.8m
A	Tap water max. 30°C, 0 dH, reinforced hose 1.0m with connection 3/8", loose
B	Water drain - connection 3/4", max. 98°C, connection according to local regulations

D

C

B



A

D

C

B


A

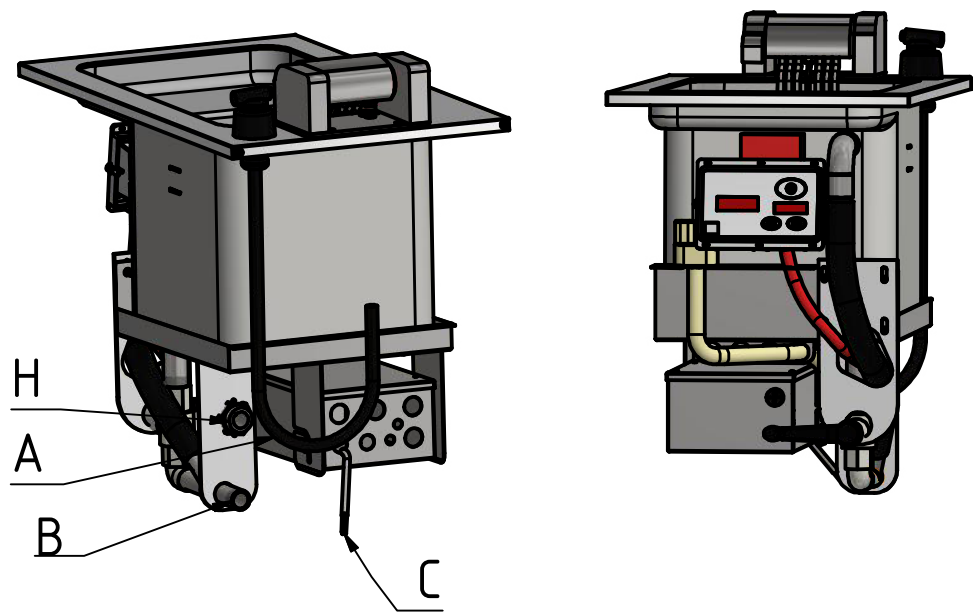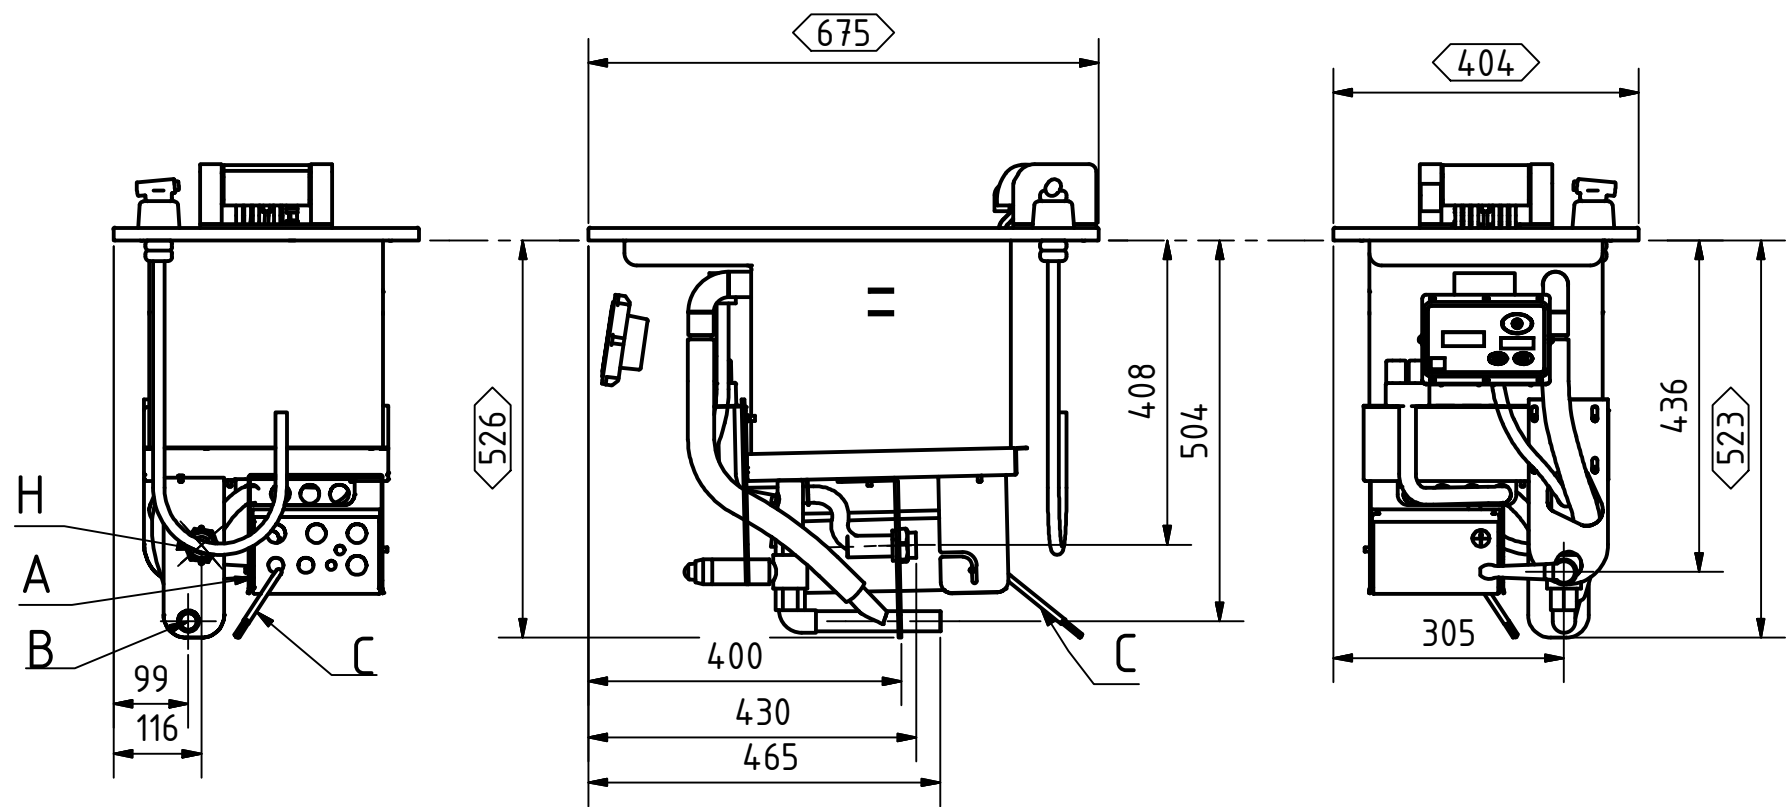

	Allgemeintoleranz/ DIN ISO 2768-1-m General tolerances DIN ISO 2768-1-K		Gewicht/weight= 27.50 kg 27.50 kg		Maßstab: 1:10	
	Wenn nicht anders angegeben, alle Maße in mm Unless otherwise specified, all Dimensions mm		Werkstoff/Material:			
Für diese Zeichnung behalten wir uns alle Rechte vor (nach DIN 34)		Datum	Name	Benennung/Title PKE400		
	Gezeichnet	24.07.2017	Knaus			
Tolerierung DIN ISO 8015 Nicht Tolerierte Maße DIN ISO 2768-mH				Zeichnungsnummer/Drawingnumber 70940		
Urberschutzrechte nach DIN 34 Absatz 2.1 werden beansprucht	 Kienle GmbH, Nelkenstraße 3 72469 Meßstetten-Harthelm www.kienle-fritteusen.de			Index		Blatt. 1
						A3
	www.kienle-fritteusen.de			Art.-Nr.		

Installation recommendation



Control panel

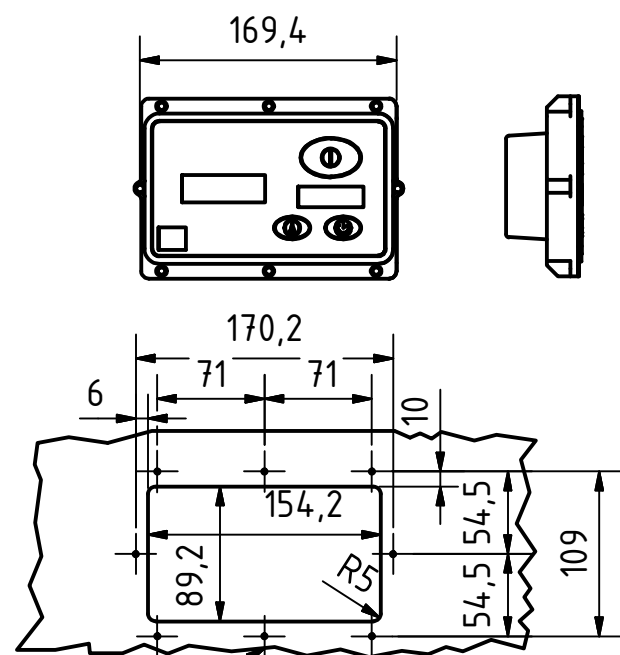


8 welding studs
M3x10 at the backside of panel

Cutout for built-in device


Top view with built-in device

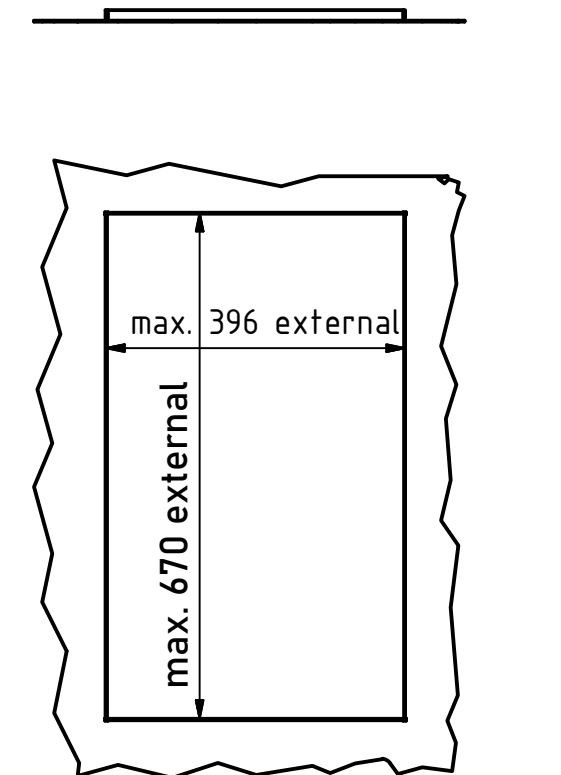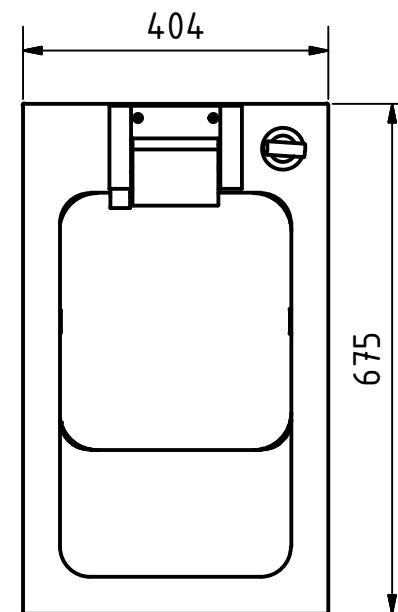

recommended
Tap water, hand shower, drain (Ab)

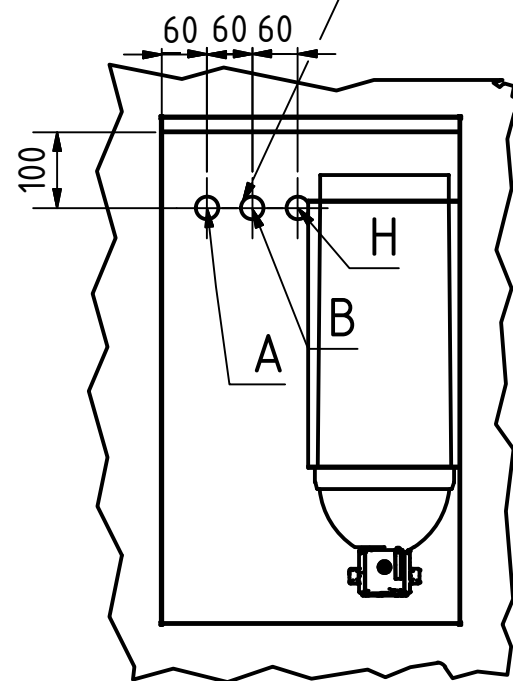

Optional
(E) = water softener with holder

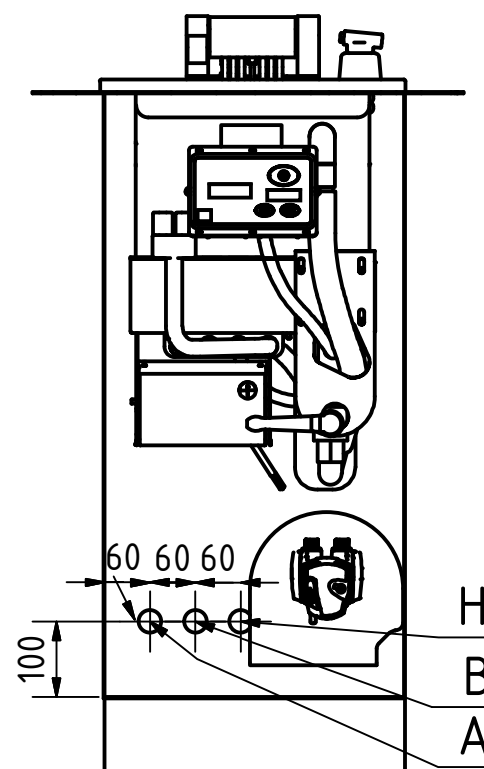


pedestal

connection view from front
to wall

Recommended floor plan
Top view to bottom

Version 28.04.2020

 	Allgemeintoleranz/ DIN ISO 2768-1-m General tolerances DIN ISO 2768-1-K		Gewicht/weight= XXXXXX gX		Maßstab: 1:10	
	Wenn nicht anders angegeben, alle Maße in mm Unless otherwise specified, all Dimensions mm		Werkstoff/Material: XXXXXXXX			
Für diese Zeichnung behalten wir uns alle Rechte vor (nach DIN 34)		Datum	Name	Benennung/Title PKE400		
	Gezeichnet	24.07.2017	Knaus			
Tolerierung DIN ISO 8015 Nicht Tolerierte Maße DIN ISO 2768-mH				Zeichnungsnummer/Drawingnumber 70940		
Urheberrechte nach DIN 34 Absatz 2.1 werden beansprucht	 Kienle GmbH, Nelkenstraße 3 72469 Meßstetten-Harthelm www.kienle-fritteusen.de					
				Index		Blatt. 2 A3
			Art.-Nr.			